



254 panneaux PV  
 (254 x 116 \* 117) = 521 m<sup>2</sup>

124 panneaux PV  
 (124 x 116 \* 117) = 254 m<sup>2</sup>




\*14,71 = +459,71

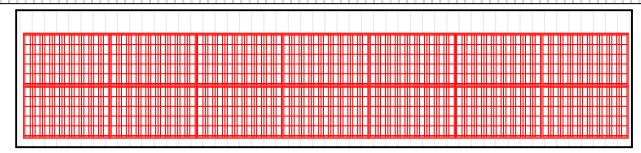

A2

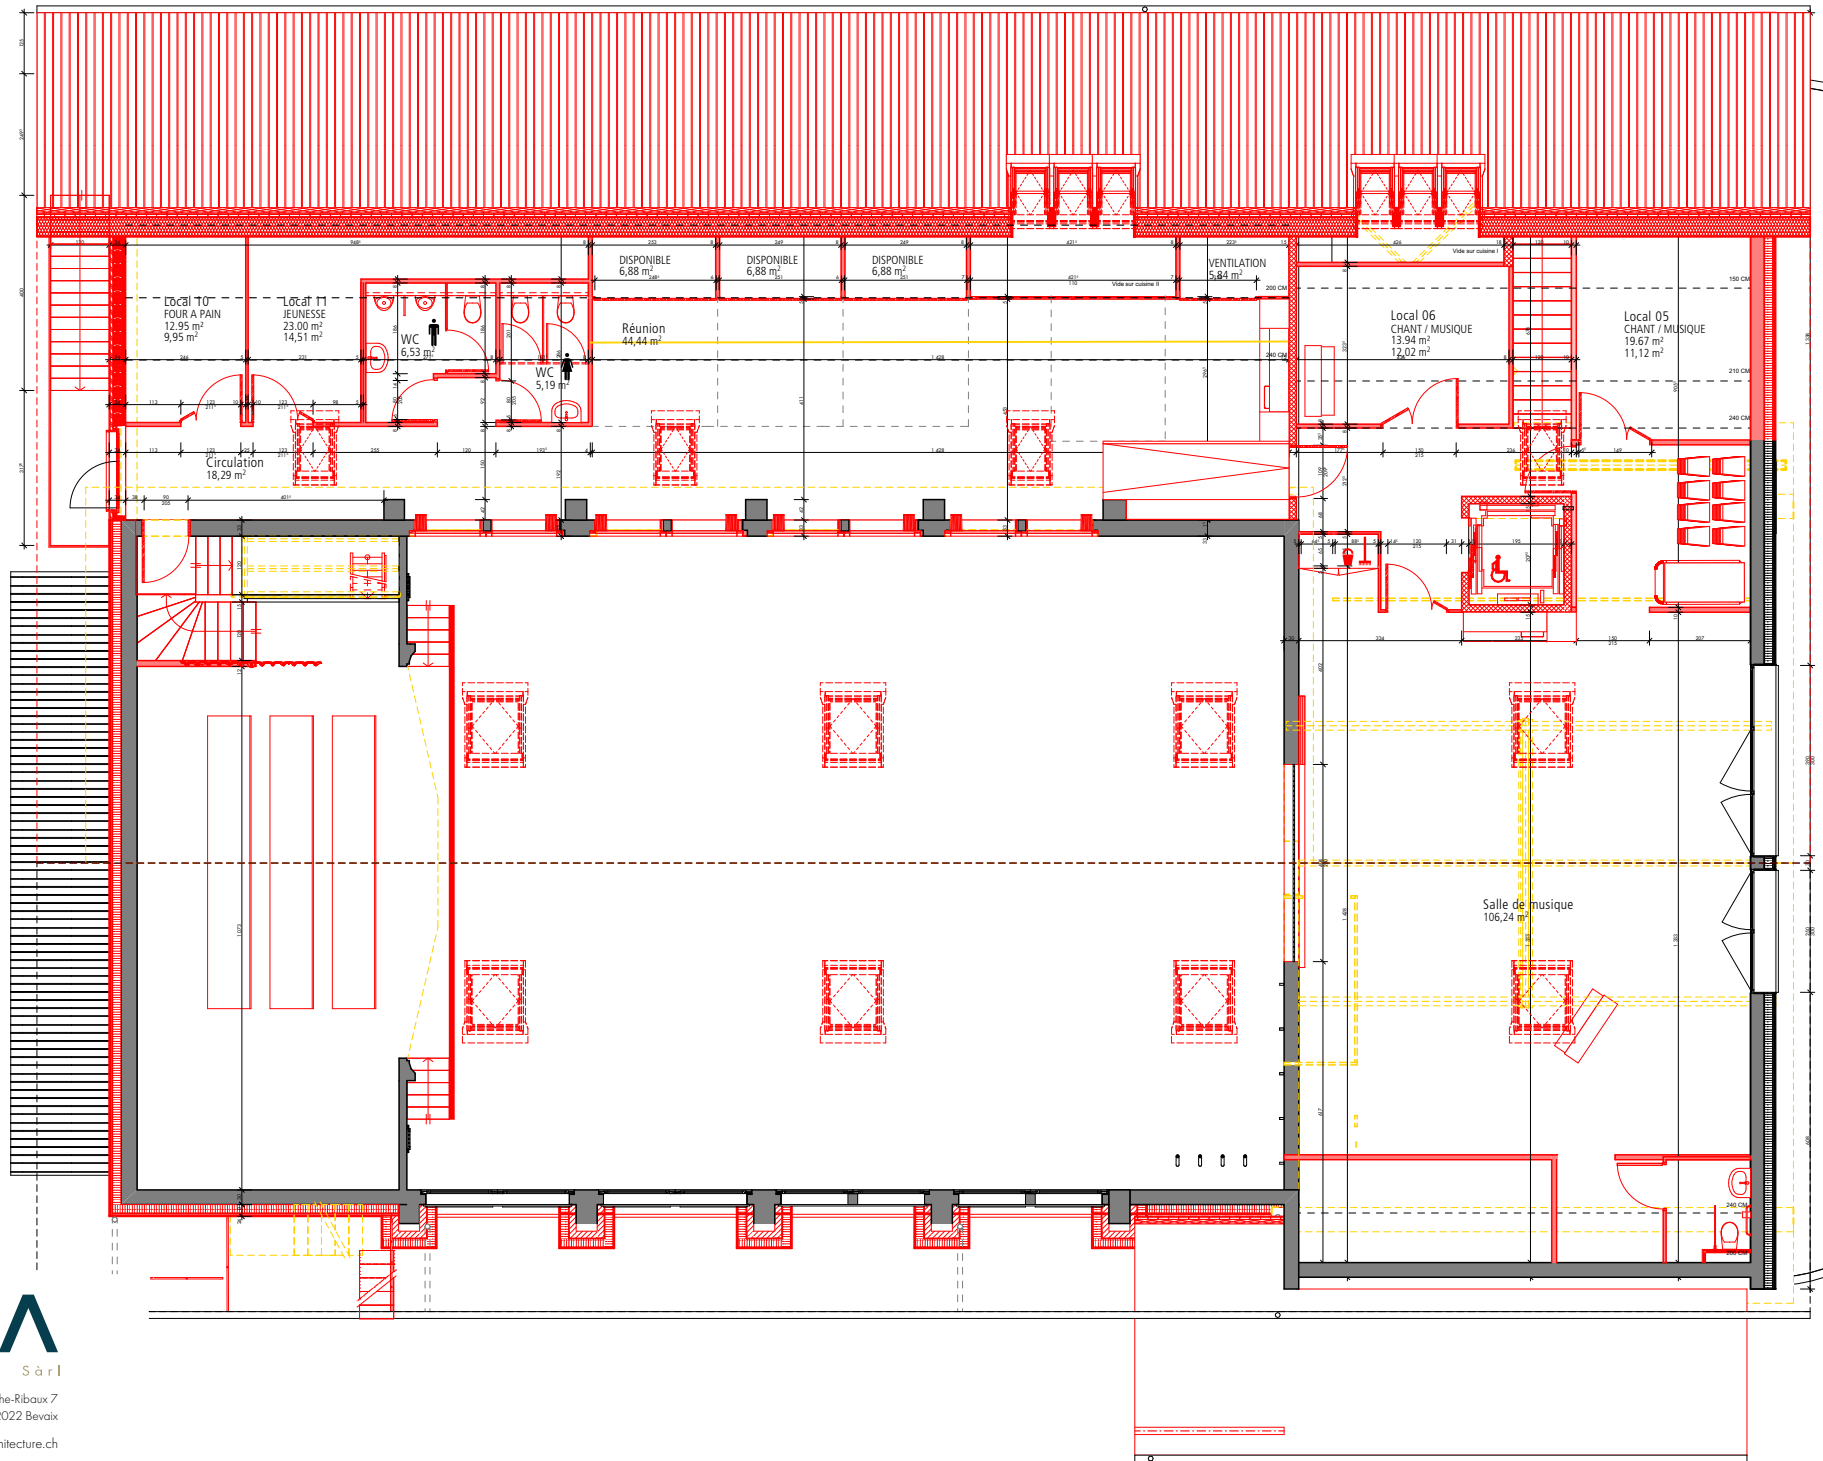


\*3,08 = +448,08

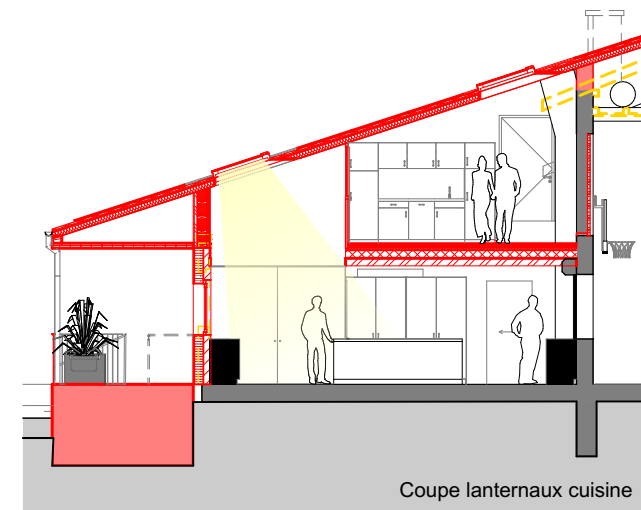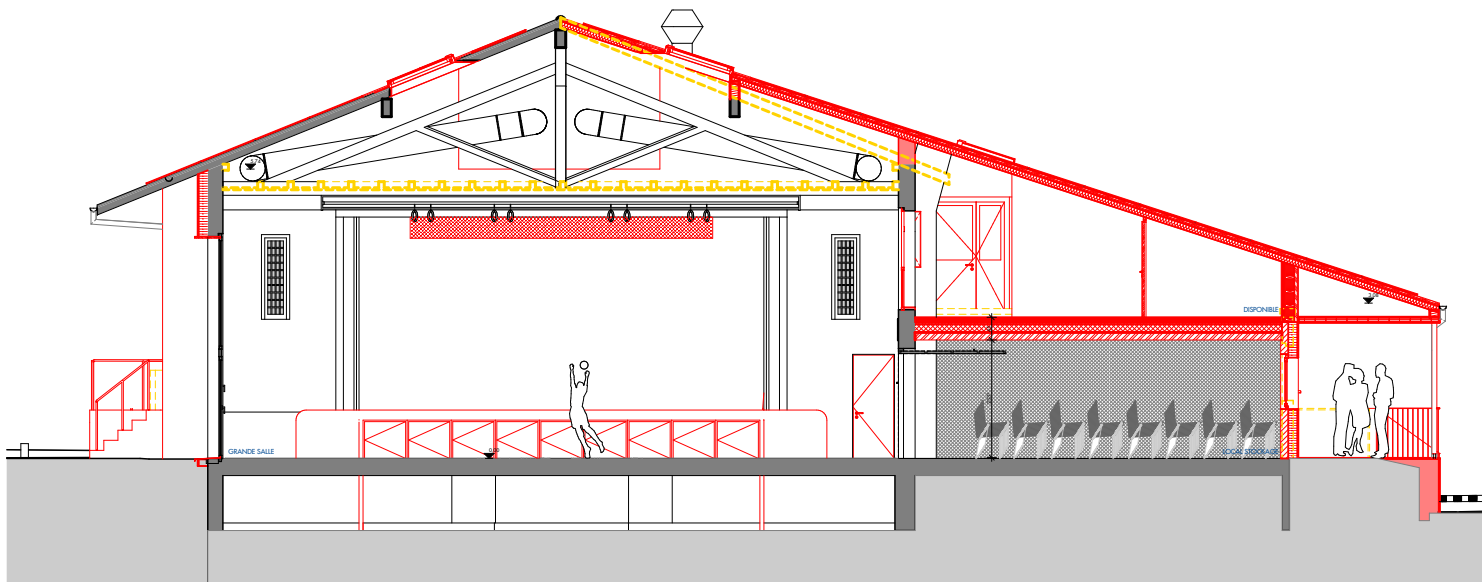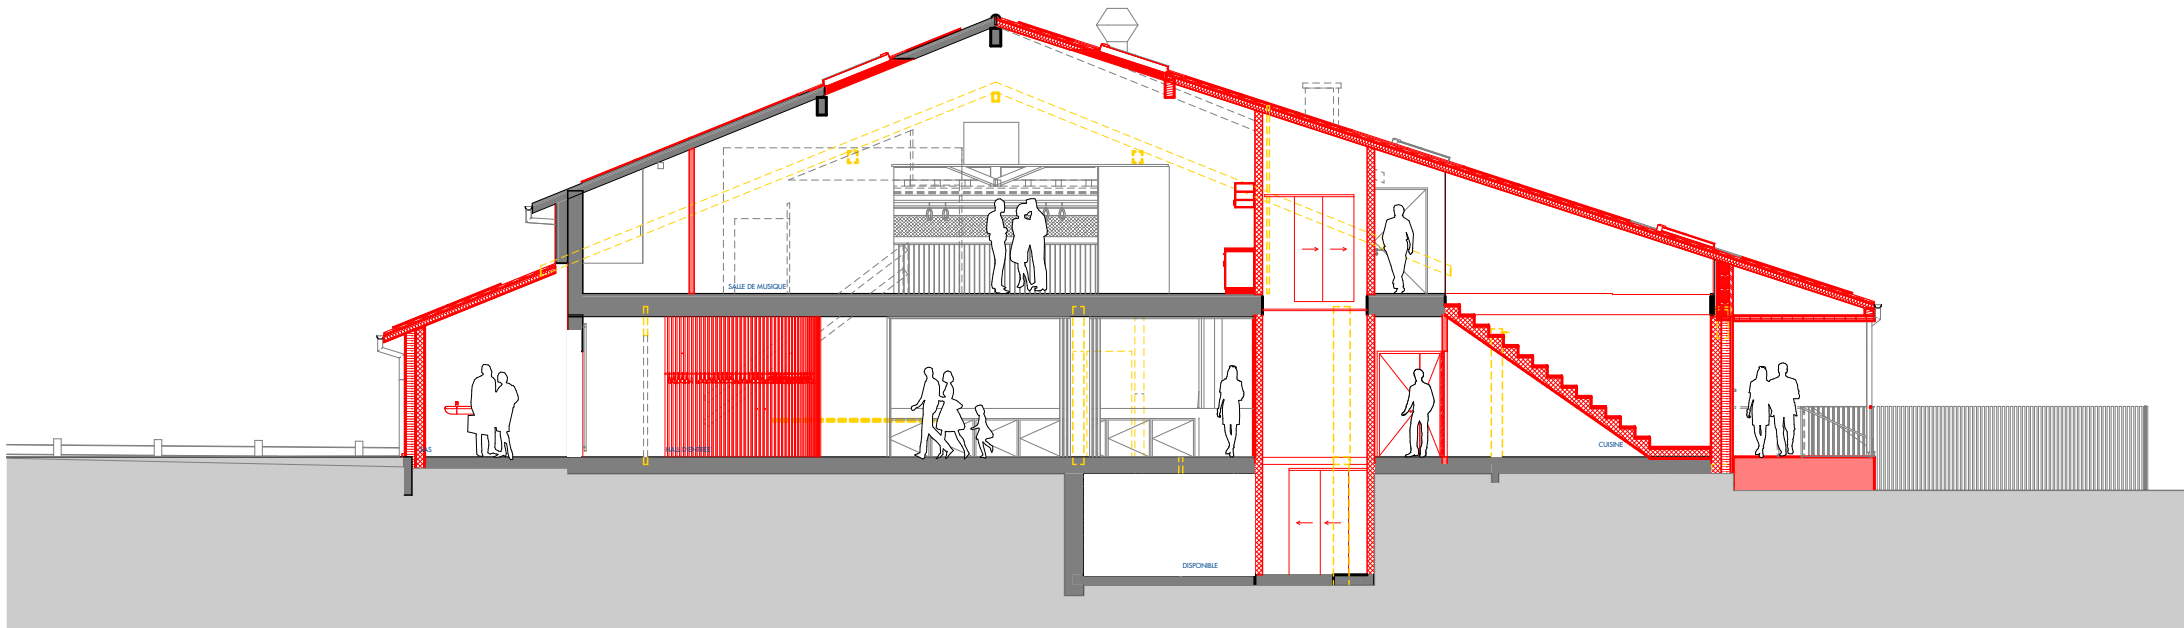

**AMARA**  
Architecture sàrl

Grand'rue 44b | Chemin des Pavés 22 | Adolphe-Ribaux 7  
1373 Chavornay | 2000 Neuchâtel | 2022 Bevaix

www.amara-architecture.ch | info@amara-architecture.ch

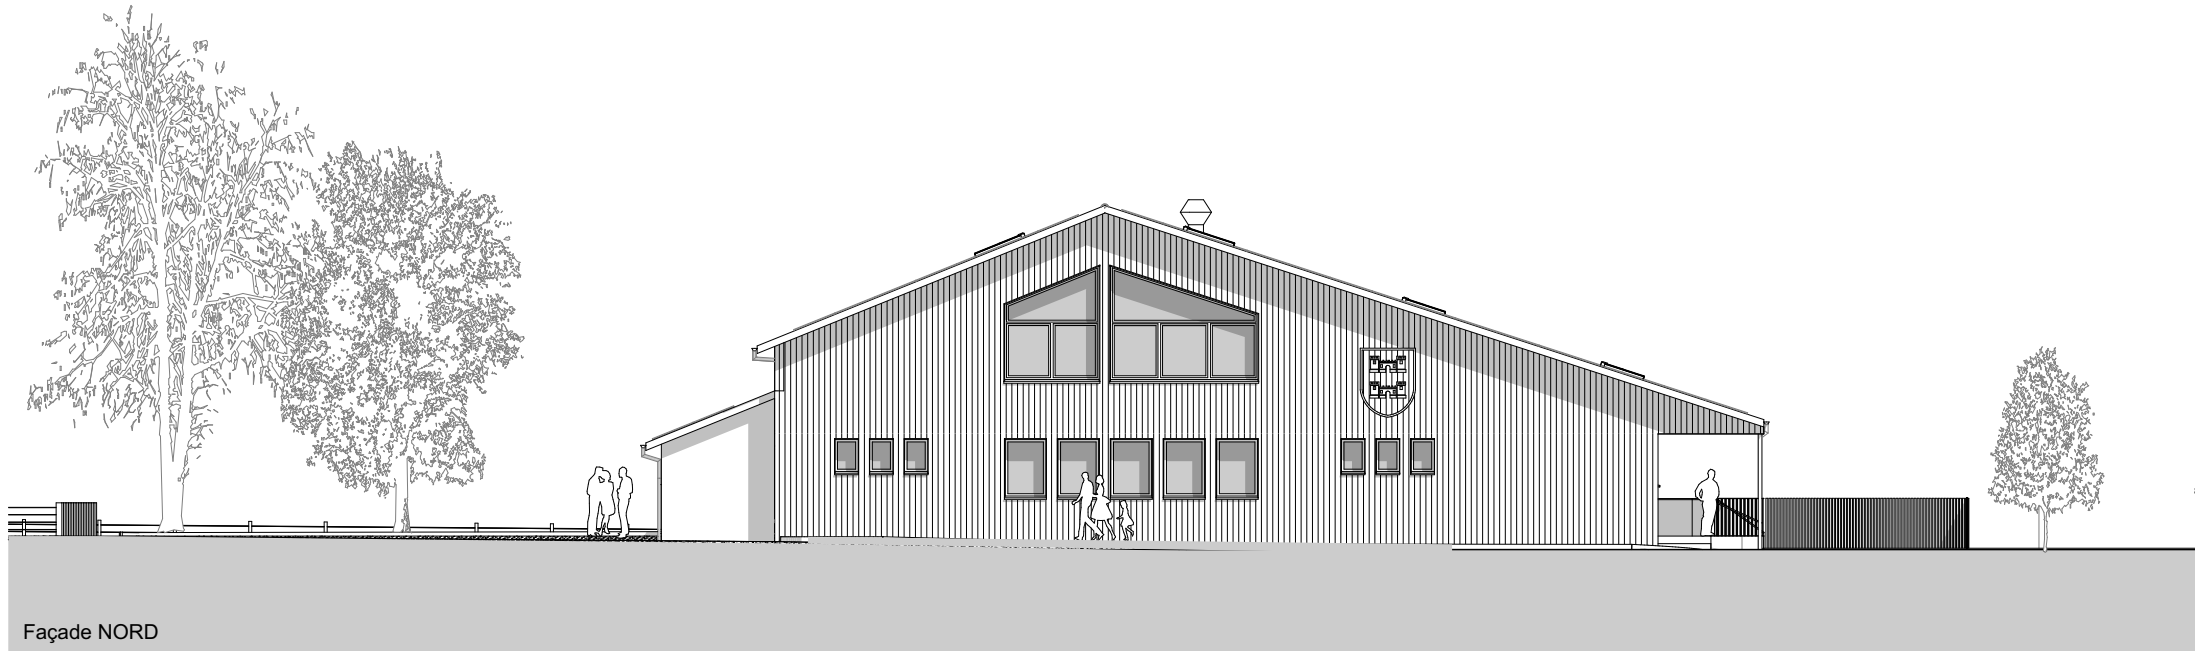

Façade NORD




Façade EST


**AMARA**  
Architecture sàrl

Grand'rue 44b | Chemin des Pavés 22 | Adolphe-Ribaux 7  
1373 Chavornay | 2000 Neuchâtel | 2022 Bevaix

www.amara-architecture.ch | info@amara-architecture.ch

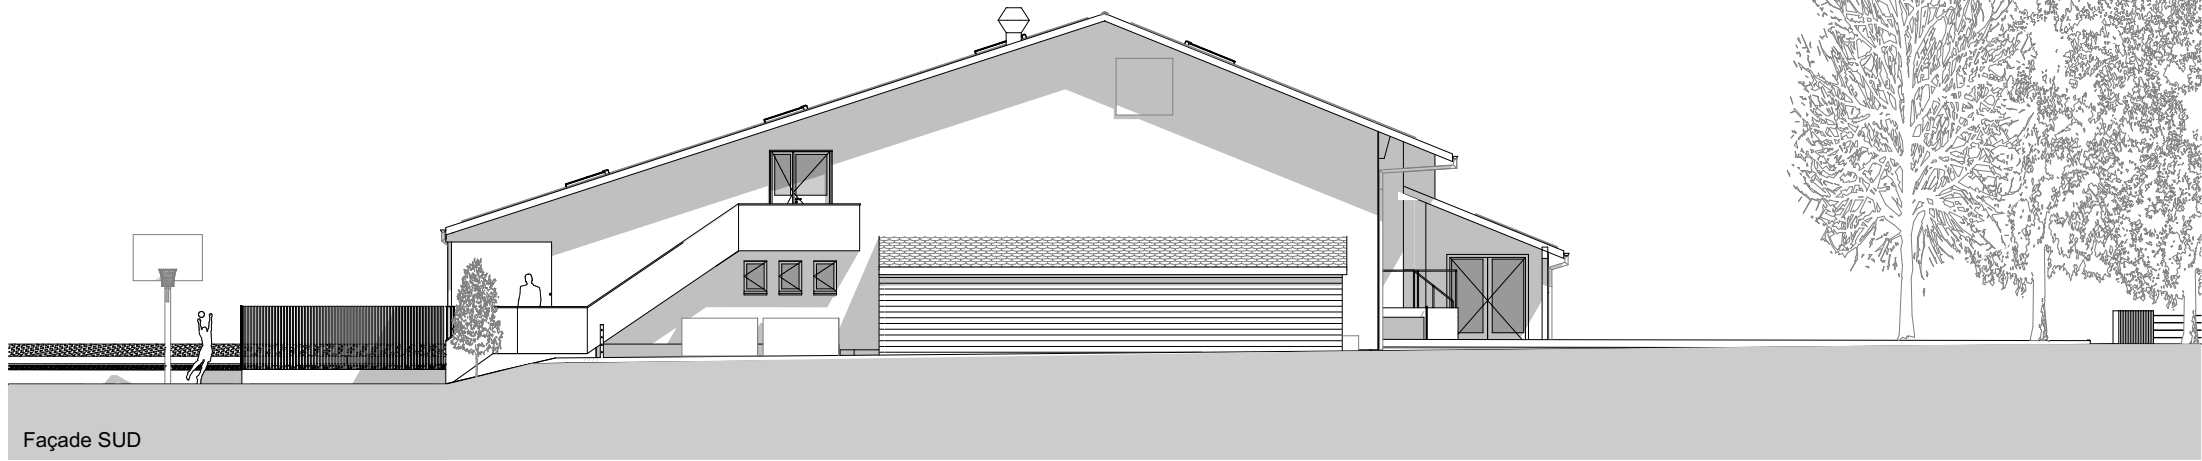

Façade SUD

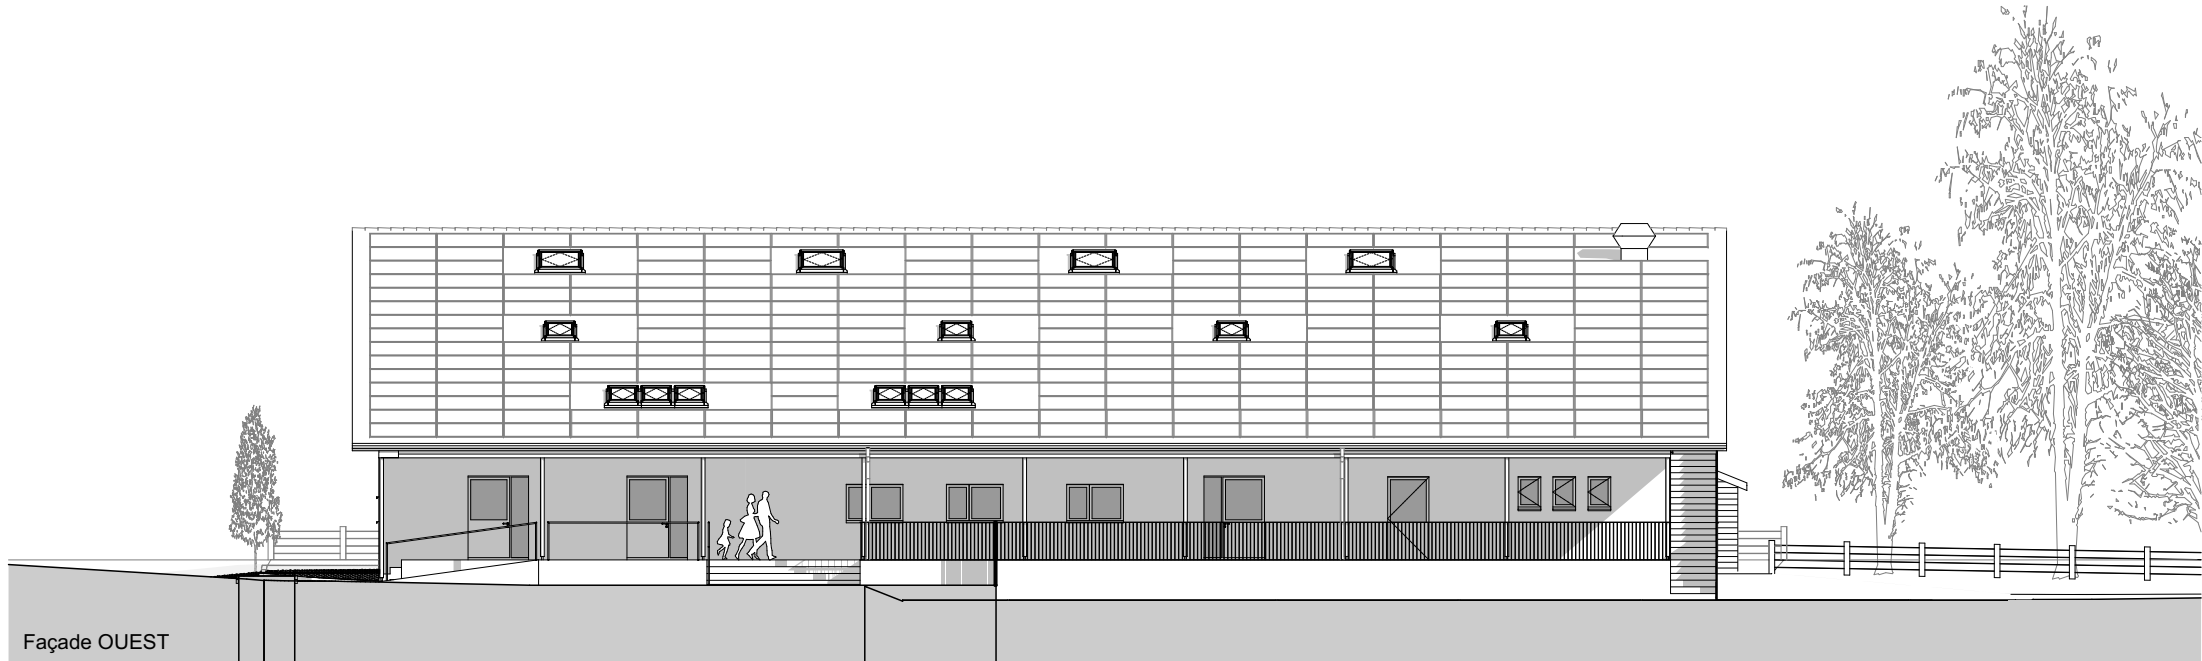

Façade OUEST

**AMARA**  
Architecture sàrl

Grand'rue 44b | Chemin des Pavés 22 | Adolphe-Ribaux 7  
1373 Chavornay | 2000 Neuchâtel | 2022 Bevaix

www.amara-architecture.ch | info@amara-architecture.ch